


Note:
 Do not scale from this drawing.
 This drawing is copyright of Ergo Projects Ltd.
 All dimensions to be checked prior to any work commencing. Any discrepancies to be reported to Ergo Projects immediately.

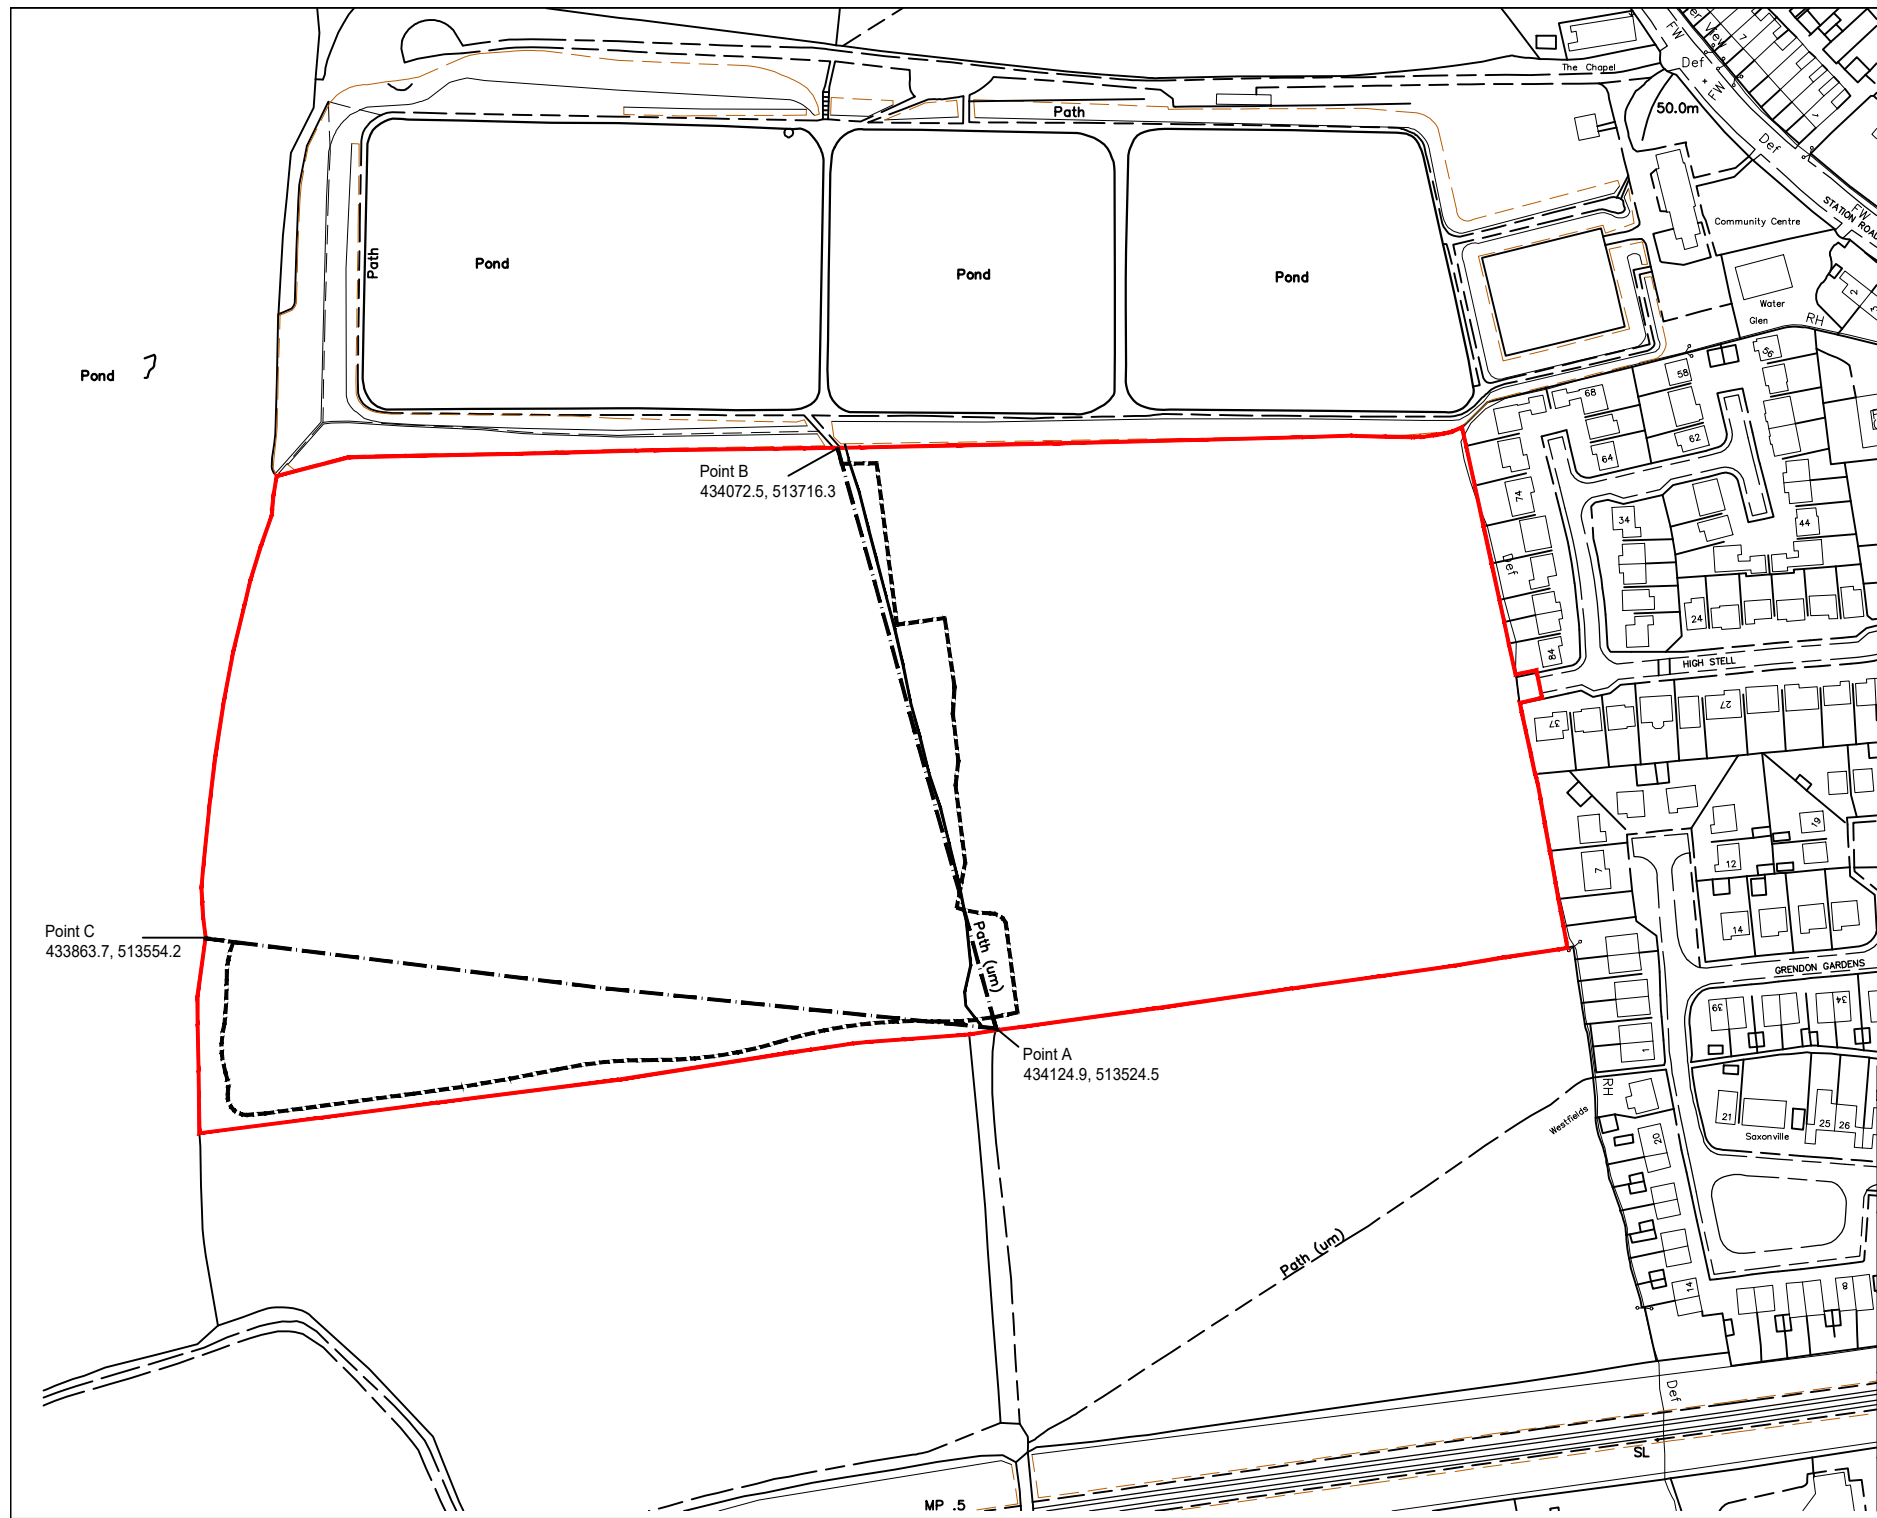

- FOOTPATH TO BE EXTINGUISHED (FROM OS)
- FOOTPATH TO BE CREATED

Map No. 1

Pond ?

Point B
 434072.5, 513716.3

Point C
 433863.7, 513554.2

Point A
 434124.9, 513524.5

A Proposed southern footpath amended to suit landscape design		03.07.18
REVISION	DESCRIPTION	REV. DATE
Azure Business Centre High Street Newburn Newcastle upon Tyne NE15 8JN		0191 229 0231 info@ergoprojects.co.uk www.ergoprojects.co.uk
PROJECT: MIDDLETON ST GEORGE		
TITLE: FOOTPATH DIVERSION PLAN		
DRAWING PURPOSE:	DATE OF DRAWING:	DATE OF ISSUE:
SCALE: 1:2500	SHEET SIZE: A4	REVISION: -
PROJECT NO: 453	DRAWING NO: FDP/01	

MP .5