


FIGHTING COCKS
RESERVOIR

TWR168
CT0021

78/9 B

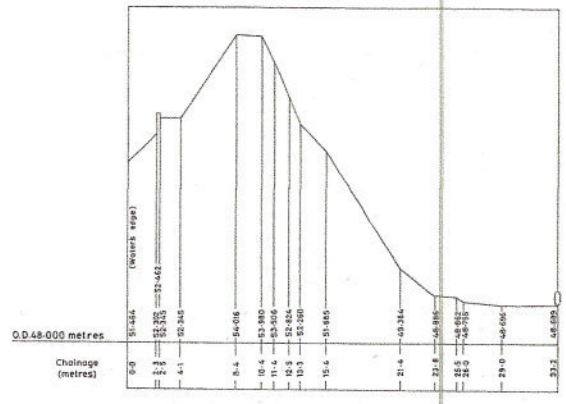

SECTION A-A
HORIZONTAL SCALE 1/200
VERTICAL SCALE 1/50

NORTHUMBRIAN WATER AUTHORITY THORNABY DESIGN OFFICE	
TITLE	FIGHTING COCKS RESERVOIRS
DESCRIPTION	AMENDMENT TO SECTION A-A (See Drawing 78/9)
P.O. Box 40 Trenchard Avenue, THORNABY, Stockton-on-Tees Cleveland TS17 0EQ	Drawn by J.L.B. Traced by R.C. Checked by Date 29.6.78. Scale AS SHOWN
	DRAWING No. 78/9 B

REV.	'B'
RETRACED	
J.L.B.	29.6.78.

401507


NORTHUMBRIAN WATER AUTHORITY

FIGHTING COCKS

NORTHUMBRIAN WATER AUTHORITY			
TEES DIV 3/21			
DRAWING	CODE	REV.	DATE
	No.		
CONTRACT NUMBER			

Diagrammatic layout of pipework showing blanking and abandonment of mains

This work was completed MARCH 1977

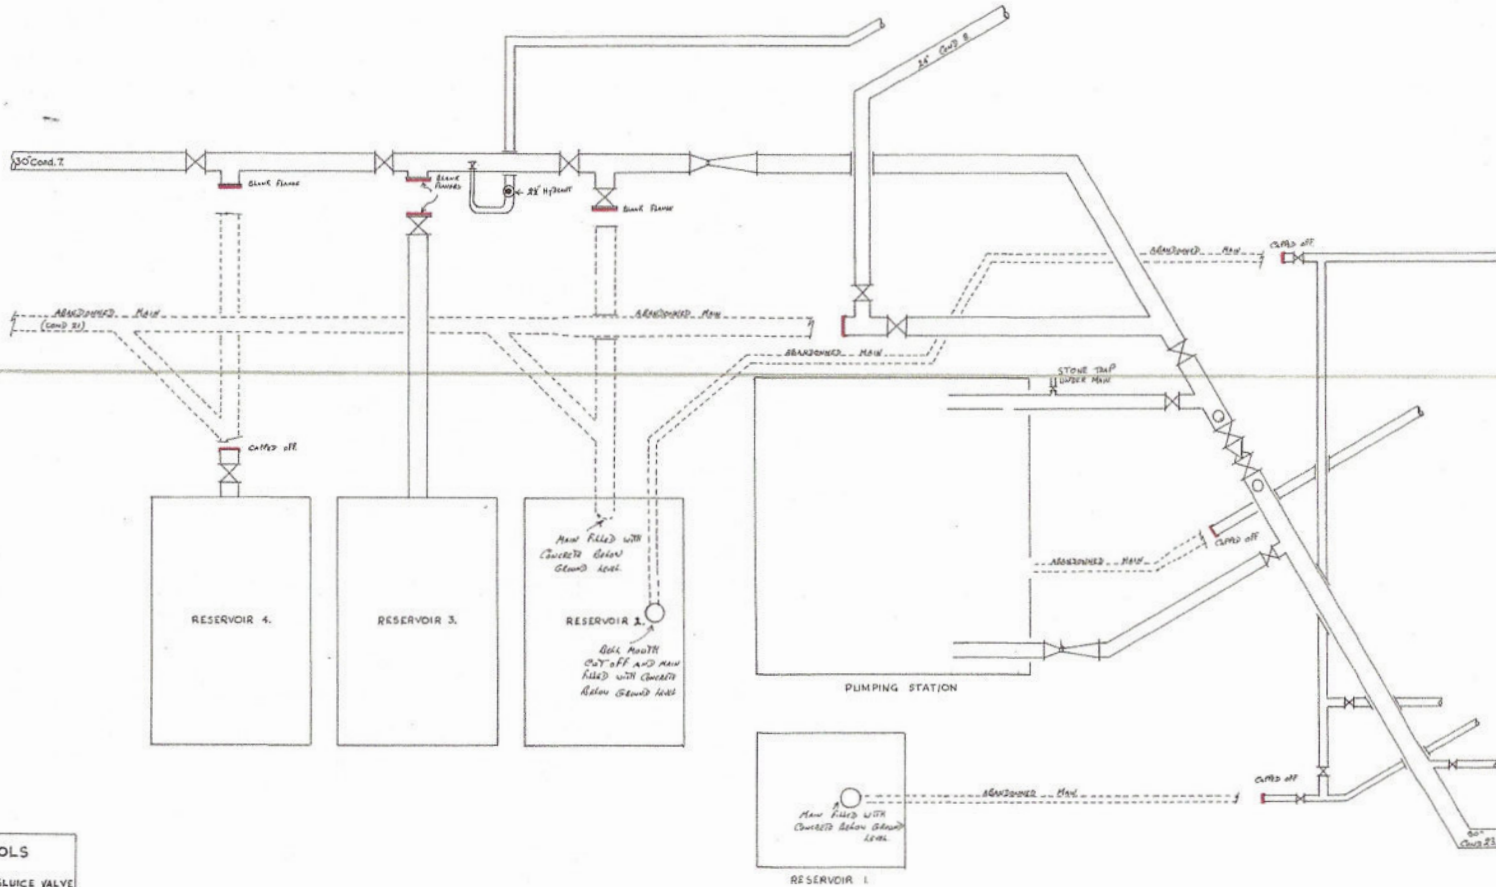

KEY TO SYMBOLS	
	S.V.-SLUICE VALVE
	A.V.-AIR VALVE
	R.F.-REFLUX VALVE
	V.-VENTURI METER



NORTHUMBRIAN
WATER *living water*

User : MILLK1

Date : 30/05/2018 10:07:17

Map Sheet : NZ3413NW

Title : AKH

Centre Point : 434139,513775

Paper / Scale : A3@1:1395

The material contained on this plot has been reproduced from an Ordnance Survey map with permission of the controller of H.M.S.O. Crown Copyright Reserved. Licence No. 100022460. The information shown on this plan should be regarded as approximate and is intended for guidance only. No Liability of any kind whatsoever is accepted by Northumbrian Water, its servants or agents for any omission. The actual position of any water mains or sewers shown on the plan must be established by taking trial holes in all cases. In the case of water mains Northumbrian Water must be given two working days notice of their intention to excavate trial holes. With effect from 1 October 2011, private lateral drains and sewers automatically transferred to Northumbrian Water under a scheme made by the Secretary of State pursuant to section 105A Water Industry Act 1991. These former private drains and sewers together with existing private connections may not be shown but their presence should be anticipated. **WARNING** Where indicated on the plan there could be abandoned asbestos cement materials or shards of pipe. If excavating in the vicinity of these abandoned asbestos cement materials, the appropriate Health & Safety precautions should be taken. Northumbrian Water accepts no liability in respect of claims, costs, losses or other liabilities which arise as the result of the presence of the pipes or any failure to take adequate precautions. Emergency Telephone Number: 0345 717 1100

10 m

